


DN300-PP DN/ID 300-467.00					
33.3-18.00	15.9-49.00	13.7-49.00	11.5-49.00	6.0-98.00	7.2-97.00
Pieskové lôžko hr.150mm					
193.3-3.38	131.8-2.30	121.7-2.13	111.0-1.94	79.0-1.38	79.0-1.38
5.0-1.51	3.0-0.98	3.0-0.93	3.0-0.87	3.0-0.69	3.0-0.73

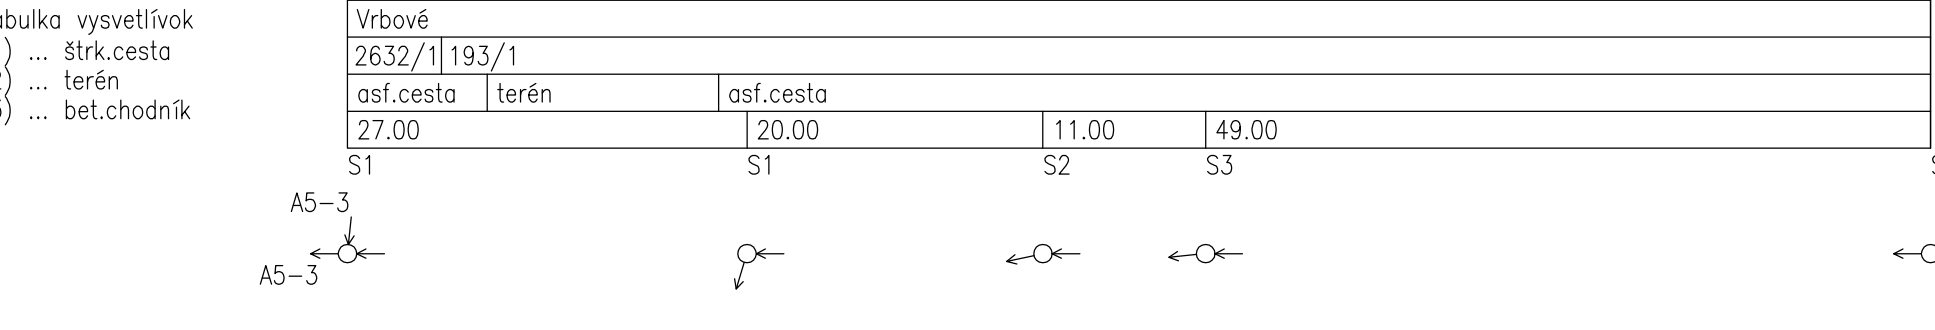

DN300-PP DN/ID 300-107.00					
88.1-47.00	6.0-60.00				
Pieskové lôžko hr.150mm					
318.5-5.56	79.0-1.38	79.0-1.38			
3.0-1.86	3.0-0.69	3.0-0.69			

ZODP. PROJEKTANT	Ing. Jaroslava Vašková	STAVBA	Dobudovanie kanalizácie Zdrúženia obcí Vrbové - Krakovany	MONSTAV projekt
INVESTOR	Zdrúženie obcí Kanalizácia Vrbové-Krakovany	DAŤUM	08/2015	SNP 26, 934 01 Levice
ČASŤ	Kanalizácia Vrbové	ZÁK.ČÍSLO	VS31/15	
OBJEKT	SO 01.1 - GRAVITAČNÁ KANALIZÁCIA	STUPEŇ PROJEKTU PRE STAVEBNÉ POVOLENIE		
NÁZOV PRÍLOHY	POZDLŽNÝ PROFIL STOKA "A5-3", "A5-3-1"	MIERKA	1 : 500/100	ČÍSLO PRÍLOHY E01.1.4.11